

+20.775

+18.948

+15.366


+11.560

+3.900

+0.000

A

A

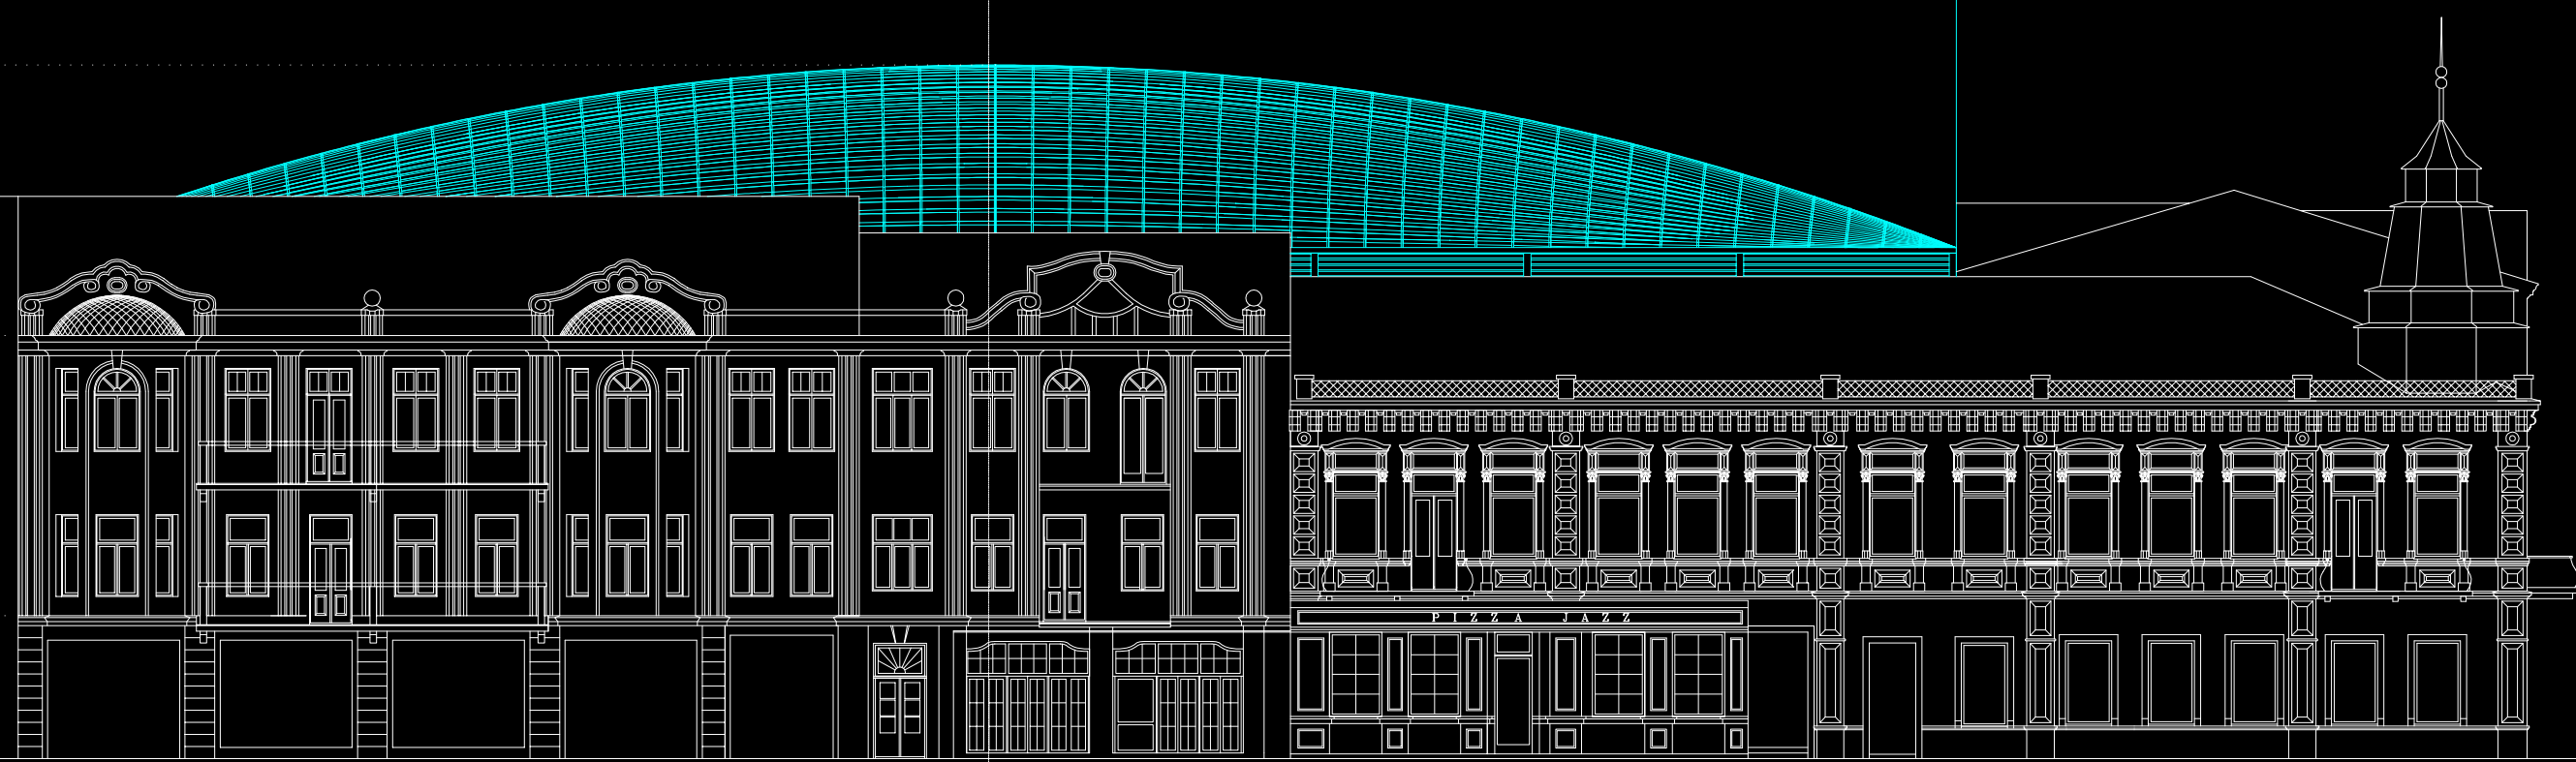

SOUTH FACADE scale 1:100