


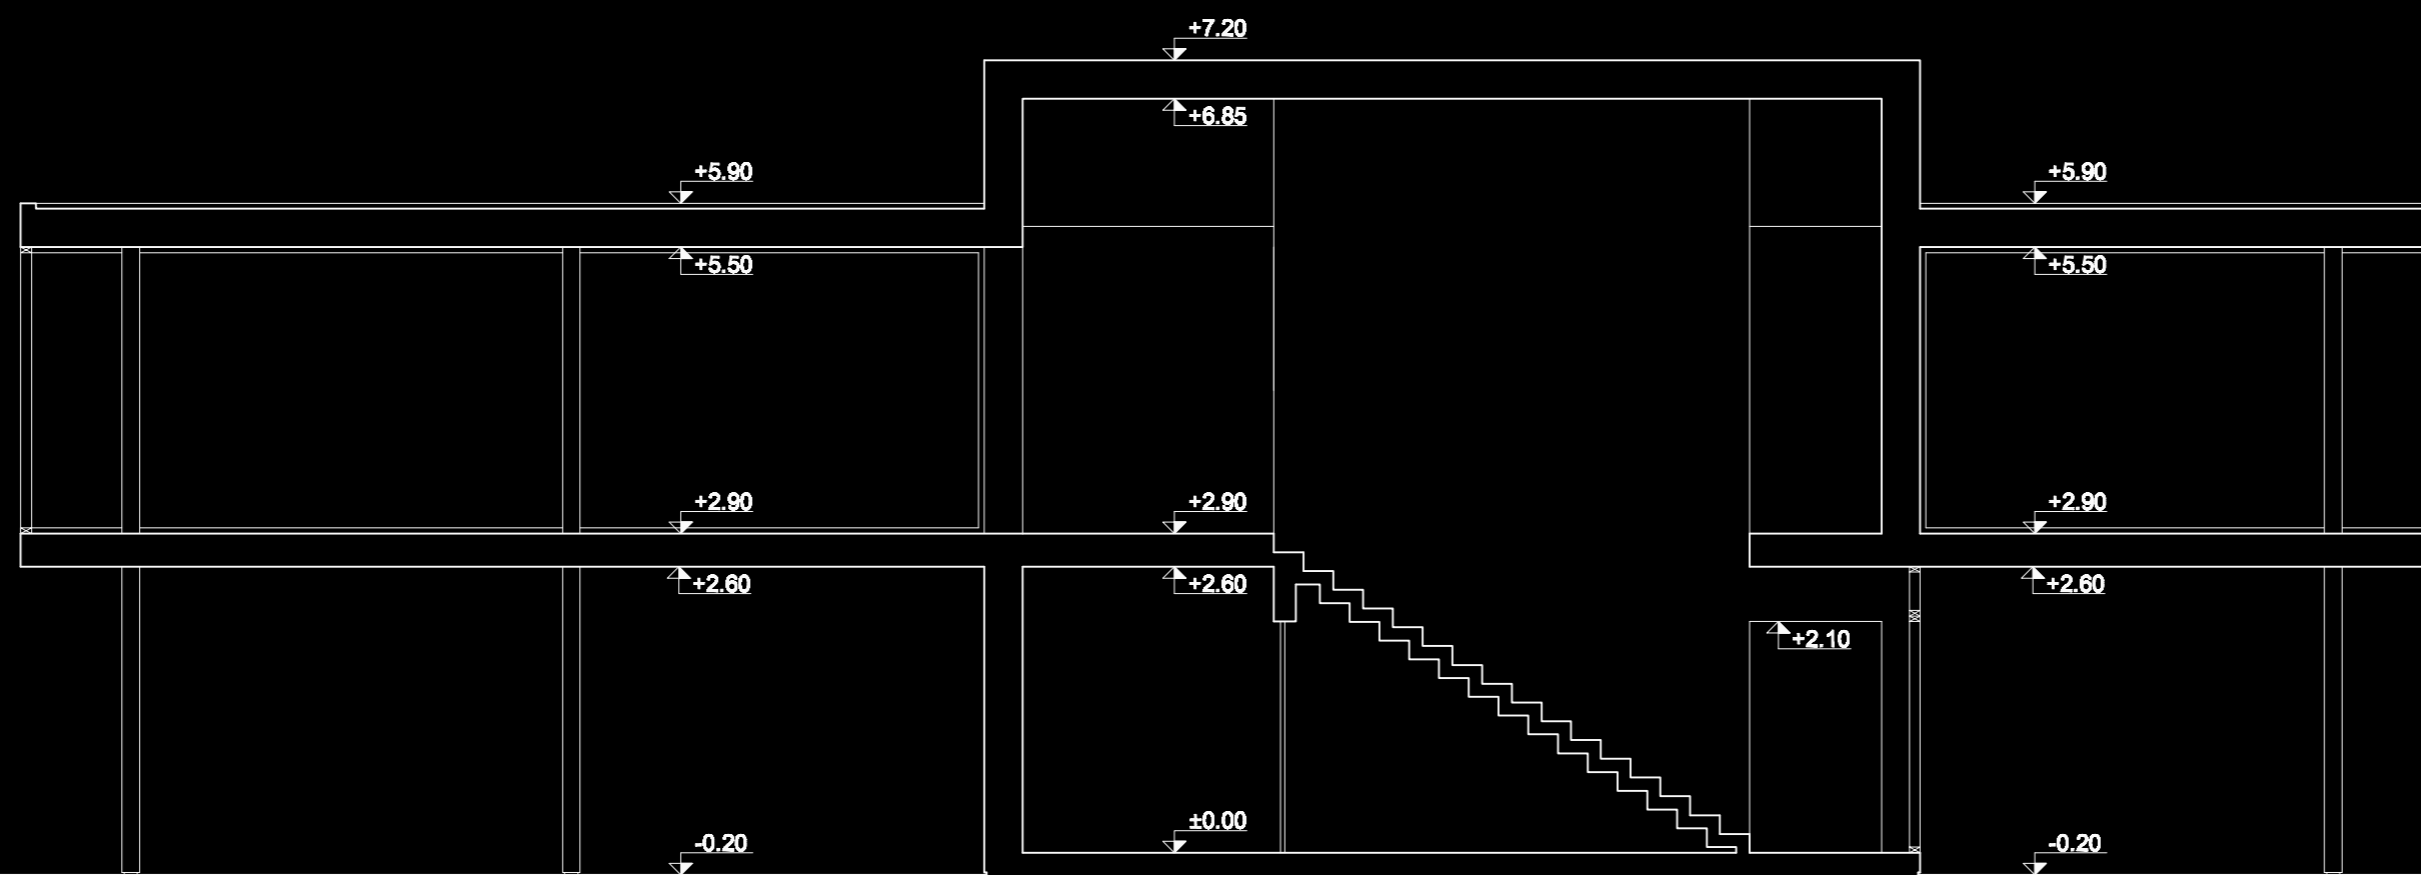

PJŪVIS 1-1 M 1:100



PJŪVIS 2-2 M 1:100